


A PORTION OF SEC 24, T 26 N, R 6 E, WM.

NE 145th STREET and 275th AVENUE NE ROAD WIDENING AND SIDEWALK PROJECT PHASE 2

CITY OF DUVALL, WASHINGTON

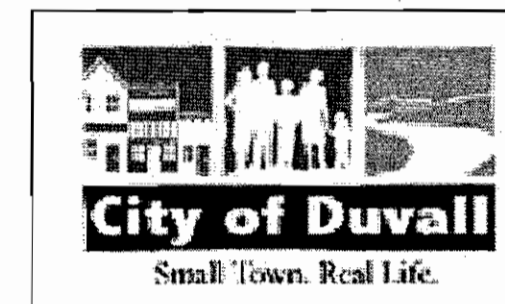

SCHEDULE OF DRAWINGS

- 1 COVER SHEET
- 2 PHASE MAP, INDEX, LEGEND AND ABBREVIATIONS
- 3 SURVEY CONTROL AND ALIGNMENT PLAN
- 4 TESC PLAN NOTES AND DETAILS
- 5 ROAD SECTIONS AND DETAILS
- 6 ROAD DETAILS AND NOTES
- 7-8 DRIVEWAY PROFILES AND DETAILS
- 9 STORM DRAINAGE DETAILS
- 10 STORM DRAINAGE DETAILS AND NOTES
- 11-13 SITE PREPARATION AND EROSION CONTROL PLAN
- 14-16 275th AVENUE NE ROAD AND STORM DRAINAGE PLAN AND PROFILE
- 17-18 ROAD AND STORM DRAINAGE PLAN AND PROFILE
- 19-20 MISCELLANEOUS PLANS
- 21 275th AVENUE NE MISCELLANEOUS CROSS SECTIONS
- 22 DETENTION POND MODIFICATION PLAN
- 23 DETENTION POND MODIFICATION DETAILS
- 24 LANDSCAPE PLAN
- 25 SIGNING, STRIPING AND MAILBOX PLAN
- 26 TRAFFIC CONTROL PLAN

PUBLIC WORKS DIRECTOR

Steve Leniszewski, P.E.

CITY COUNCIL


Mayor: Will Ibershof
 Gérard Cattin
 Vicki Edwards
 Elizabeth Walker
 Dianne Brudnicki
 Gary Gill
 Anne L. Laughlin
 Glen Kuntz

CITY ENGINEER

Boyd Benson, P.E., L.E.G.

PROJECT MANAGER

Alana McCoy

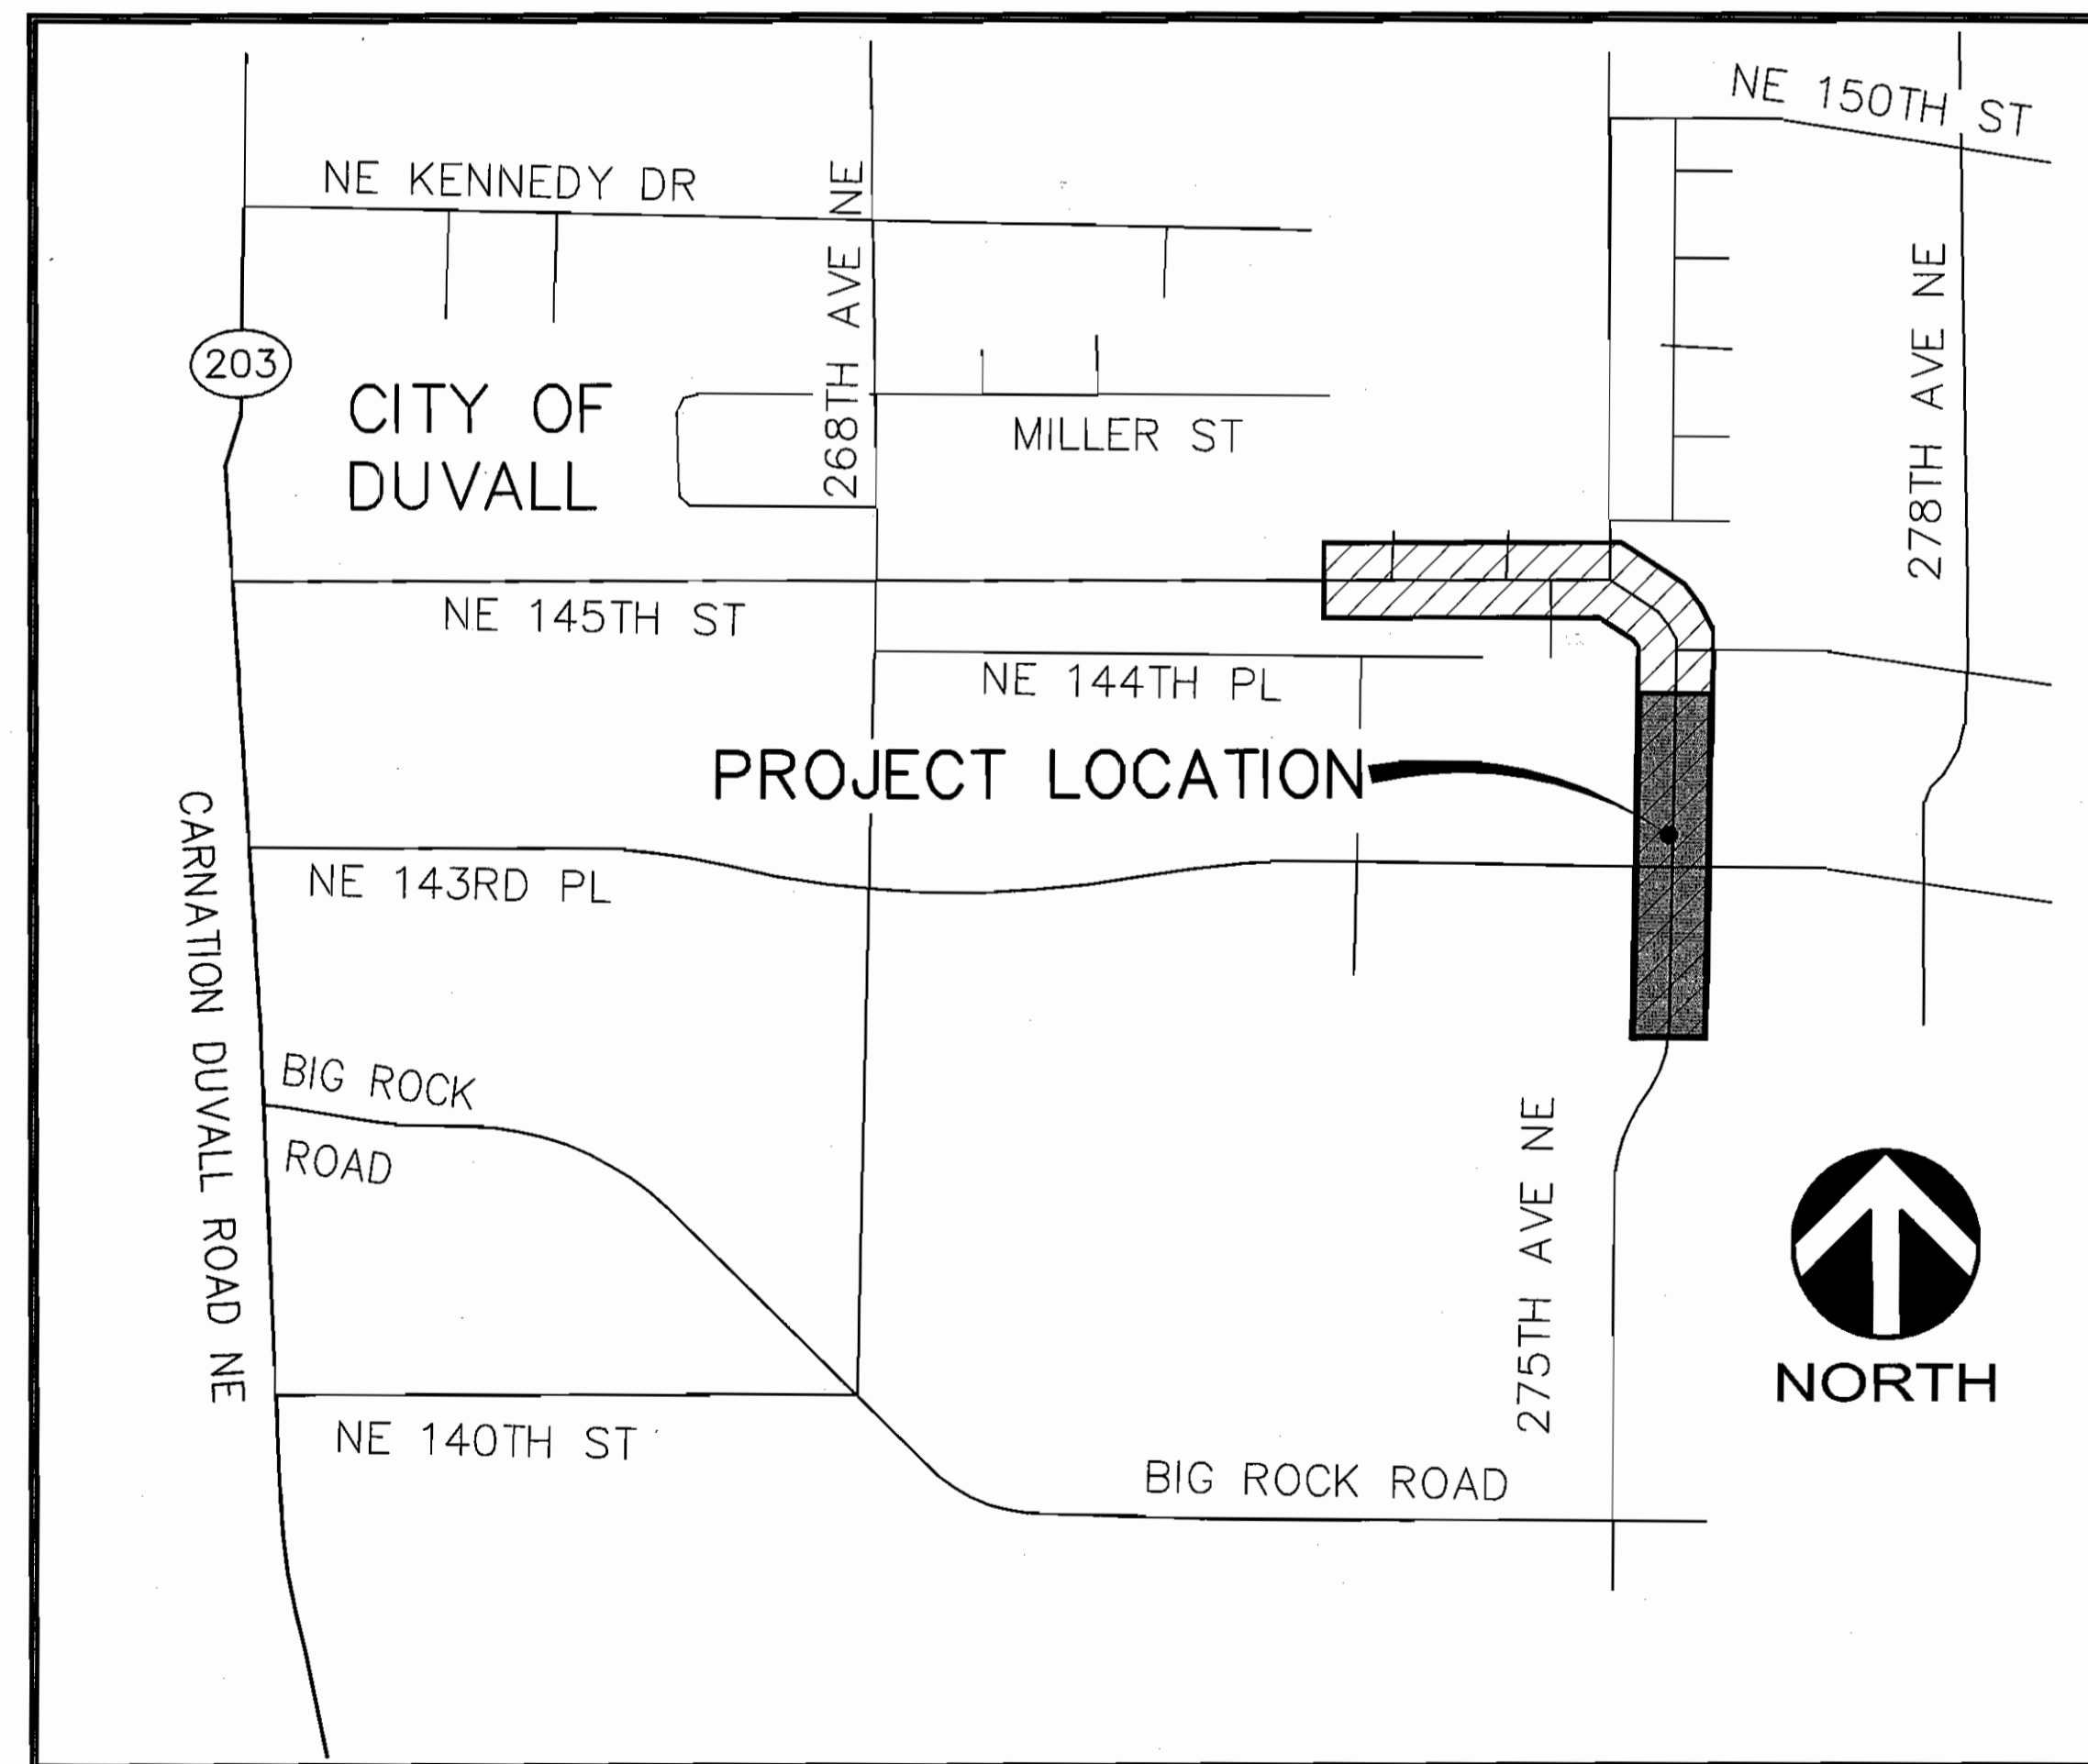

VICINITY MAP

SCALE: ±1"=500'

APPROVED FOR CONSTRUCTION

BY: *[Signature]* DATE: 6/10/09
 Public Works Director

BY: *[Signature]* DATE: 6/10/09
 City Engineer

BY: *[Signature]* DATE: 6/10/09
 Utilities Superintendent

APPROVAL EXPIRES: 6/18/2010

ERRORS OR OMISSIONS ARE THE SOLE RESPONSIBILITY OF THE OWNER, ARCHITECT, ENGINEER AND/OR CONTRACTOR.

BID DOCUMENT

CALL FOR
 UTILITY LOCATES
 2 BUSINESS DAYS
 BEFORE YOU DIG
 1-800-424-5555